


# Map 1-A - 4 Mbps/1 Mbps



- DA BOUNDARY
- CURRENT CROSS CONNECT
- ▲ PROPOSED DSLAM LOCATION
- FIBER TO DSLAM 1

# Map 1-B - 10 Mbps/1 Mbps

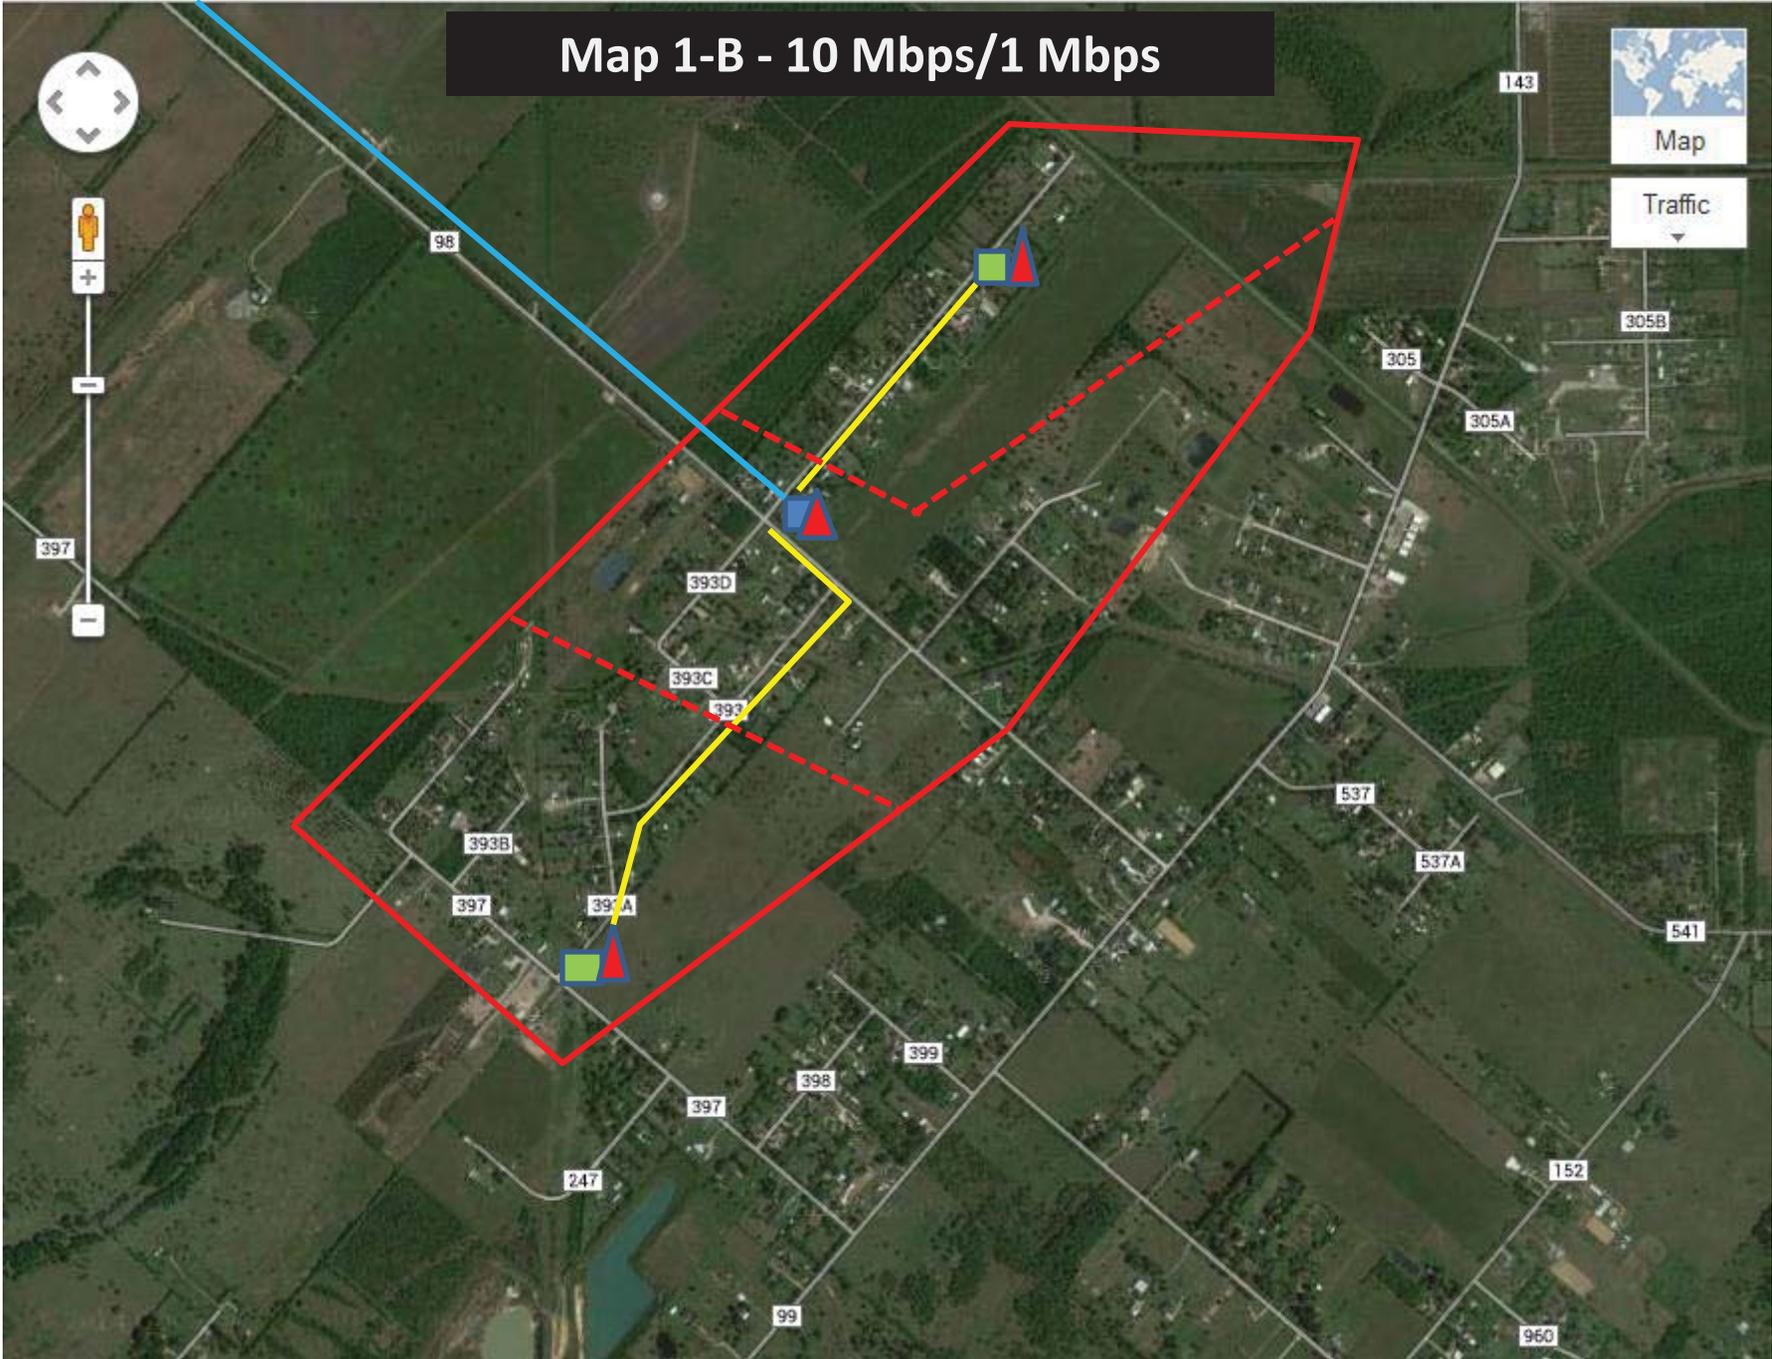

— DA BOUNDARY — NEW DA BOUNDARY ■ CURRENT CROSS CONNECT ■ NEW CROSS CONNECT ▲ PROPOSED DSLAM LOCATION — FIBER TO DSLAM 1 — FIBER TO DSLAM 2-3