

Page 2 - Engineering Statement
Baldwin, Florida
December 12, 1989

Exhibit 1A is a copy of FAA Form 7460-1 that was submitted to the Federal Aviation Administration's Southern Regional Office.

Exhibit 1B is a section of an aeronautical chart showing the location of the proposed tower in reference to all airways and airports.

Exhibit 2 is a 7.5 minute topographic map depicting the proposed transmitter site. The map was published by the U.S. Geological Survey and shows all markings to verify the geographic coordinates of the proposed site.

Exhibit 3 is an Interference Statement addressing possible interference caused to nearby facilities.

Exhibit 4 is a vertical sketch of the supporting structure showing the proposed FM transmitting antenna and relevant elevation data.

Exhibit 5A is a combination of two 1:250,000 topographic maps showing the predicted service contours of the proposed Channel 289A operation and Exhibit 5B is a reduced version of the above maps. As shown, in Exhibit No. 5, the proposed 70 dBu contour will cover the entire boundaries of Baldwin as required by the provisions of Section 73.315(a) of the FCC Rules and Regulations.

Exhibit 6 is a separation study for Channel 289A from the proposed transmitter site. As indicated by this Exhibit, the proposed Channel 289A operation complies with Section 73.207 of the Rules and Regulations.

Exhibit 7 is a vertical plane relative field pattern of the proposed transmitting antenna.

Exhibit 8 is an FCC Report and Order establishing the window filing period for Channel 289A in Baldwin, Florida.

The applicant will install an auxiliary power generator to ensure that the station remains on the air should an interruption of commercial power occur.

Page 3 - Engineering Statement
Baldwin, Florida
December 12, 1989

The population within the 1.0 mV/m contour is 104,425 persons. Population data were taken from the 1980 Census pamphlets published by the Department of Commerce. The land area within the 1.0 mV/m contour was computed to be 2510.7 square kilometers. A calibrated polar planimeter was used to check the area.

Part 73 of the FCC's Rules and Regulations are amended, effective January 1, 1986 to implement the National Environmental Policy Act of 1969 (NEPA). The rule amendment identifies human exposure to RF radiation as an issue for certain facilities regulated by the FCC. The proposed facility has been evaluated based on OST Bulletin No. 65 (October 1985) "Evaluating Compliance with FCC-Specified Guidelines for Human Exposure to Radiofrequency Radiation." Proposed radiation is in compliance with FCC-Specified Guidelines.

DO NOT REMOVE CARBONS

Form Approved OMB No. 2120-0001

<p style="text-align: center;">NOTICE OF PROPOSED CONSTRUCTION OR ALTERATION</p>	Aeronautical Study Number
US Department of Transportation Federal Aviation Administration	

1. Nature of Proposal A. Type <input checked="" type="checkbox"/> New Construction <input type="checkbox"/> Alteration B. Class <input checked="" type="checkbox"/> Permanent <input type="checkbox"/> Temporary (Duration _____ months) C. Work Schedule Dates Beginning <u>After FCC Grant</u> End <u>18 mos. thereafter</u>	2. Complete Description of Structure A. Include effective radiated power and assigned frequency of all existing, proposed or modified AM, FM, or TV broadcast stations utilizing this structure. B. Include size and configuration of power transmission lines and their supporting towers in the vicinity of FAA facilities and public airports. C. Include information showing site orientation, dimensions, and construction materials of the proposed structure.
--	--

3A. Name and address of individual, company, corporation, etc. proposing the construction or alteration. (Number, Street, City, State and Zip Code) (904) <u>771-8824</u> area code Telephone Number Northeast Florida Broadcasting Corp. c/o Ms. Lillian Holt 7235 Sharbeth Drive, S. Jacksonville, FL 32210	Propose to side-mount a three bay FM antenna on a new 350 foot (106.7m) tower to facilitate a non-directional operation on Channel 289A (105.7 MHz) 6 kW ERP at 100m EAH.
--	---

B. Name, address and telephone number of proponent's representative if different than 3 above. Clyde E. Gurley (202) 829-6924 5018 Iowa Avenue N.W. Washington, D.C. 20011	(if more space is required, continue on a separate sheet.)
--	--

4. Location of Structure A. Coordinates (To nearest second) 30° 22' 28" Latitude 82° 01' 36" Longitude B. Nearest City or Town, and State Stokesville, GA (1) Distance to 4B 2.6 Miles (2) Direction to 4B West C. Name of nearest airport, heliport, flightpark, or seaplane base Thrifts (Pvt) (1) Distance from structure to nearest point of nearest runway 5.9 miles (2) Direction from structure to airport SW	5. Height and Elevation (Complete to the nearest foot) A. Elevation of site above mean sea level 62 B. Height of Structure including all appurtenances and lighting (if any) above ground, or water if so situated 350 C. Overall height above mean sea level (A + B) 412
--	---

D. Description of location of site with respect to highways, streets, airports, prominent terrain features, existing structures, etc. Attach a U.S. Geological Survey quadrangle map or equivalent showing the relationship of construction site to nearest airport(s). (if more space is required, continue on a separate sheet of paper and attach to this notice.)

0.57 mile west of Highway 121, 0.62 mile East of the St. Mary's River near Stokesville, Georgia, Nassau County, Florida.

Notice is required by Part 77 of the Federal Aviation Regulations (14 C.F.R. Part 77) pursuant to Section 1101 of the Federal Aviation Act of 1958, as amended (49 U.S.C. 1101). Persons who knowingly and willingly violate the Notice requirements of Part 77 are subject to a fine (criminal penalty) of not more than \$500 for the first offense and not more than \$2,000 for subsequent offenses, pursuant to Section 902(a) of the Federal Aviation Act of 1958, as amended (49 U.S.C. 1472(a)).

I HEREBY CERTIFY that all of the above statements made by me are true, complete, and correct to the best of my knowledge. In addition, I agree to obstruction mark and/or light the structure in accordance with established marking & lighting standards if necessary.

Date 12/12/89	Typed Name/Title of Person Filing Notice Clyde E. Gurley	Signature
------------------	---	---------------

FOR FAA USE ONLY FAA will either return this form or issue a separate acknowledgment.

The Proposal: <input type="checkbox"/> Does not require a notice to FAA. <input type="checkbox"/> Is not identified as an obstruction under any standard of FAR, Part 77, Subpart C, and would not be a hazard to air navigation. <input type="checkbox"/> Is identified as an obstruction under the standards of FAR, Part 77, Subpart C, but would not be a hazard to air navigation. <input type="checkbox"/> Should be obstruction <input type="checkbox"/> marked, <input type="checkbox"/> lighted per FAA Advisory Circular 70/7480-1, Chapter (s) _____ <input type="checkbox"/> Obstruction marking and lighting are not necessary.	Supplemental Notice of Construction, FAA Form 7480-2 is required any time the project is abandoned, or <input type="checkbox"/> At least 48 hours before the start of construction. <input type="checkbox"/> Within five days after the construction reaches its greatest height. This determination expires on _____ unless: (a) extended, revised or terminated by the issuing office; (b) the construction is subject to the licensing authority of the Federal Communications Commission and an application for a construction permit is made to the FCC on or before the above expiration date. In such case the determination expires on the date prescribed by the FCC for completion of construction, or on the date the FCC denies the application. NOTE: Request for extension of the effective period of this determination must be postmarked or delivered to the issuing office at least 15 days prior to the expiration date. If the structure is subject to the licensing authority of the FCC, a copy of this determination will be sent to that Agency.
--	---

Issued in	Signature	Date
-----------	-----------	------

DECEMBER 1989



NORTHEAST FLORIDA BROADCASTING CORP.
PROPOSAL TO CONSTRUCT A NEW FM STATION
IN BALDWIN, FLORIDA

Channel 289A 6 kW 100 Meters

N. Lat. 30°22'28"
W. Long. 82°01'36"

EXHIBIT 1B

Proposed Site

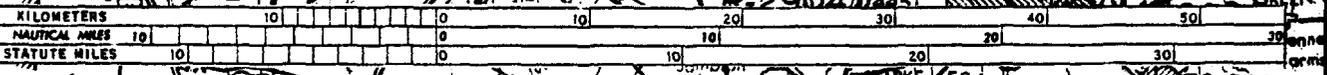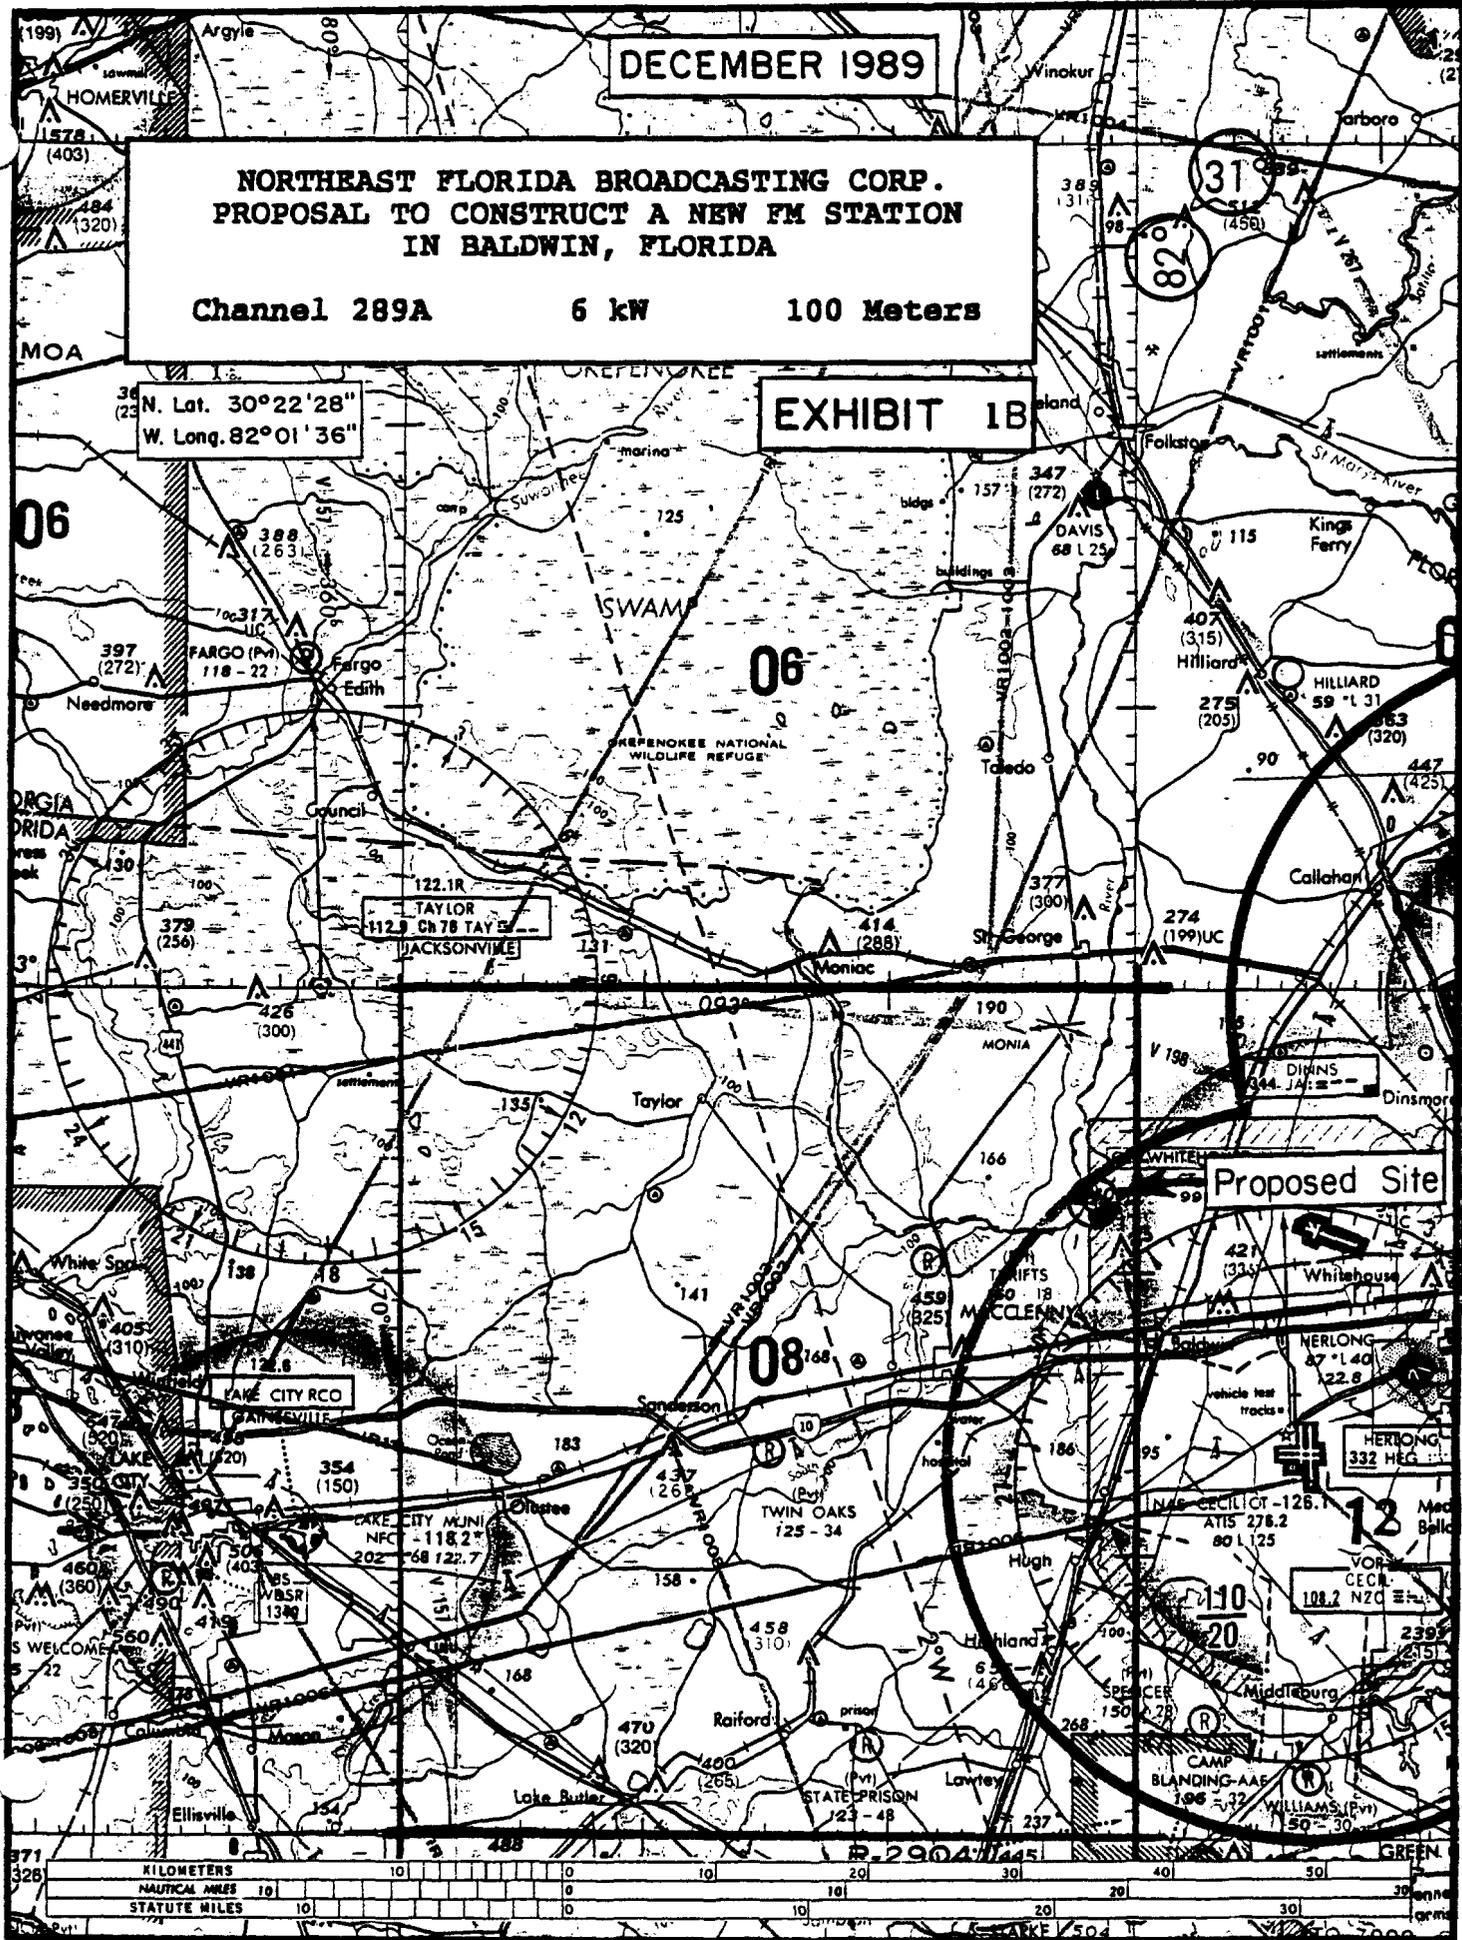

DOCUMENT OFF-LINE

This page has been substituted for one of the following:

- o An oversize page or document (such as a map) which was too large to be scanned into the RIPS system.
- o Microfilm, microform, certain photographs or videotape.
- o Other materials which, for one reason or another, could not be scanned into the RIPS system.

The actual document, page(s) or materials may be reviewed by contacting a Dockets Clerk. Please note the applicable docket or rulemaking number, document type and any other relevant information about the document in order to ensure speedy retrieval by the Dockets Clerk.

EXHIBIT 3

**STATEMENT REGARDING POTENTIAL FOR INTERFERENCE
AND ACCEPTANCE OF RESPONSIBILITY FOR
ITS ELIMINATION**

**NORTHEAST FLORIDA BROADCASTING CORP.
PROPOSAL TO CONSTRUCT A NEW FM STATION
IN BALDWIN, FLORIDA**

Channel 289A 6 kW 100 Meters

A computerized study was conducted to ascertain whether there are any broadcast and non-broadcast services that are located within 10 km of the proposed site. The results of that study show that there are many such facilities. The installation of the proposed FM antenna at the specified site is not expected to have any adverse effects on these or any other facilities. Should objectional interference be caused to other communication facilities as a direct result of constructing this facility, the applicant will take the necessary technical steps to resolve the issue of an adverse environment.

The applicant will address all complaints of alleged interference within its blanketing contour as established by Section 73.318 of the Rules and resolve such complaints satisfactory to the complainant provided the device that is malfunctioning is not excluded from the evaluation.

DECEMBER 1989

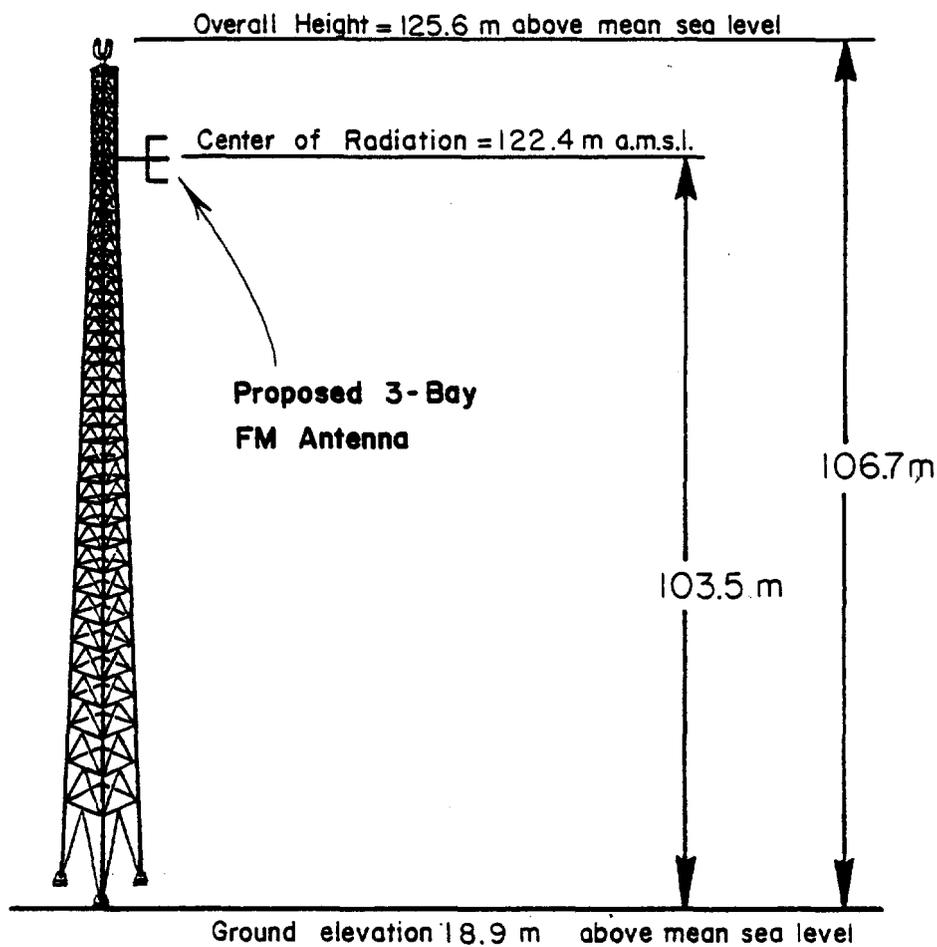


EXHIBIT 4

NORTHEAST FLORIDA BROADCASTING CORP.
PROPOSAL TO CONSTRUCT A NEW FM STATION
IN BALDWIN, FLORIDA


Channel 289A 6 kW 100 Meters

N. Lat. 30°22'28"
W. Long. 82°01'36"

NH

JACKSONVILLE, FLORIDA-GEORGIA

DECEMBER 1989

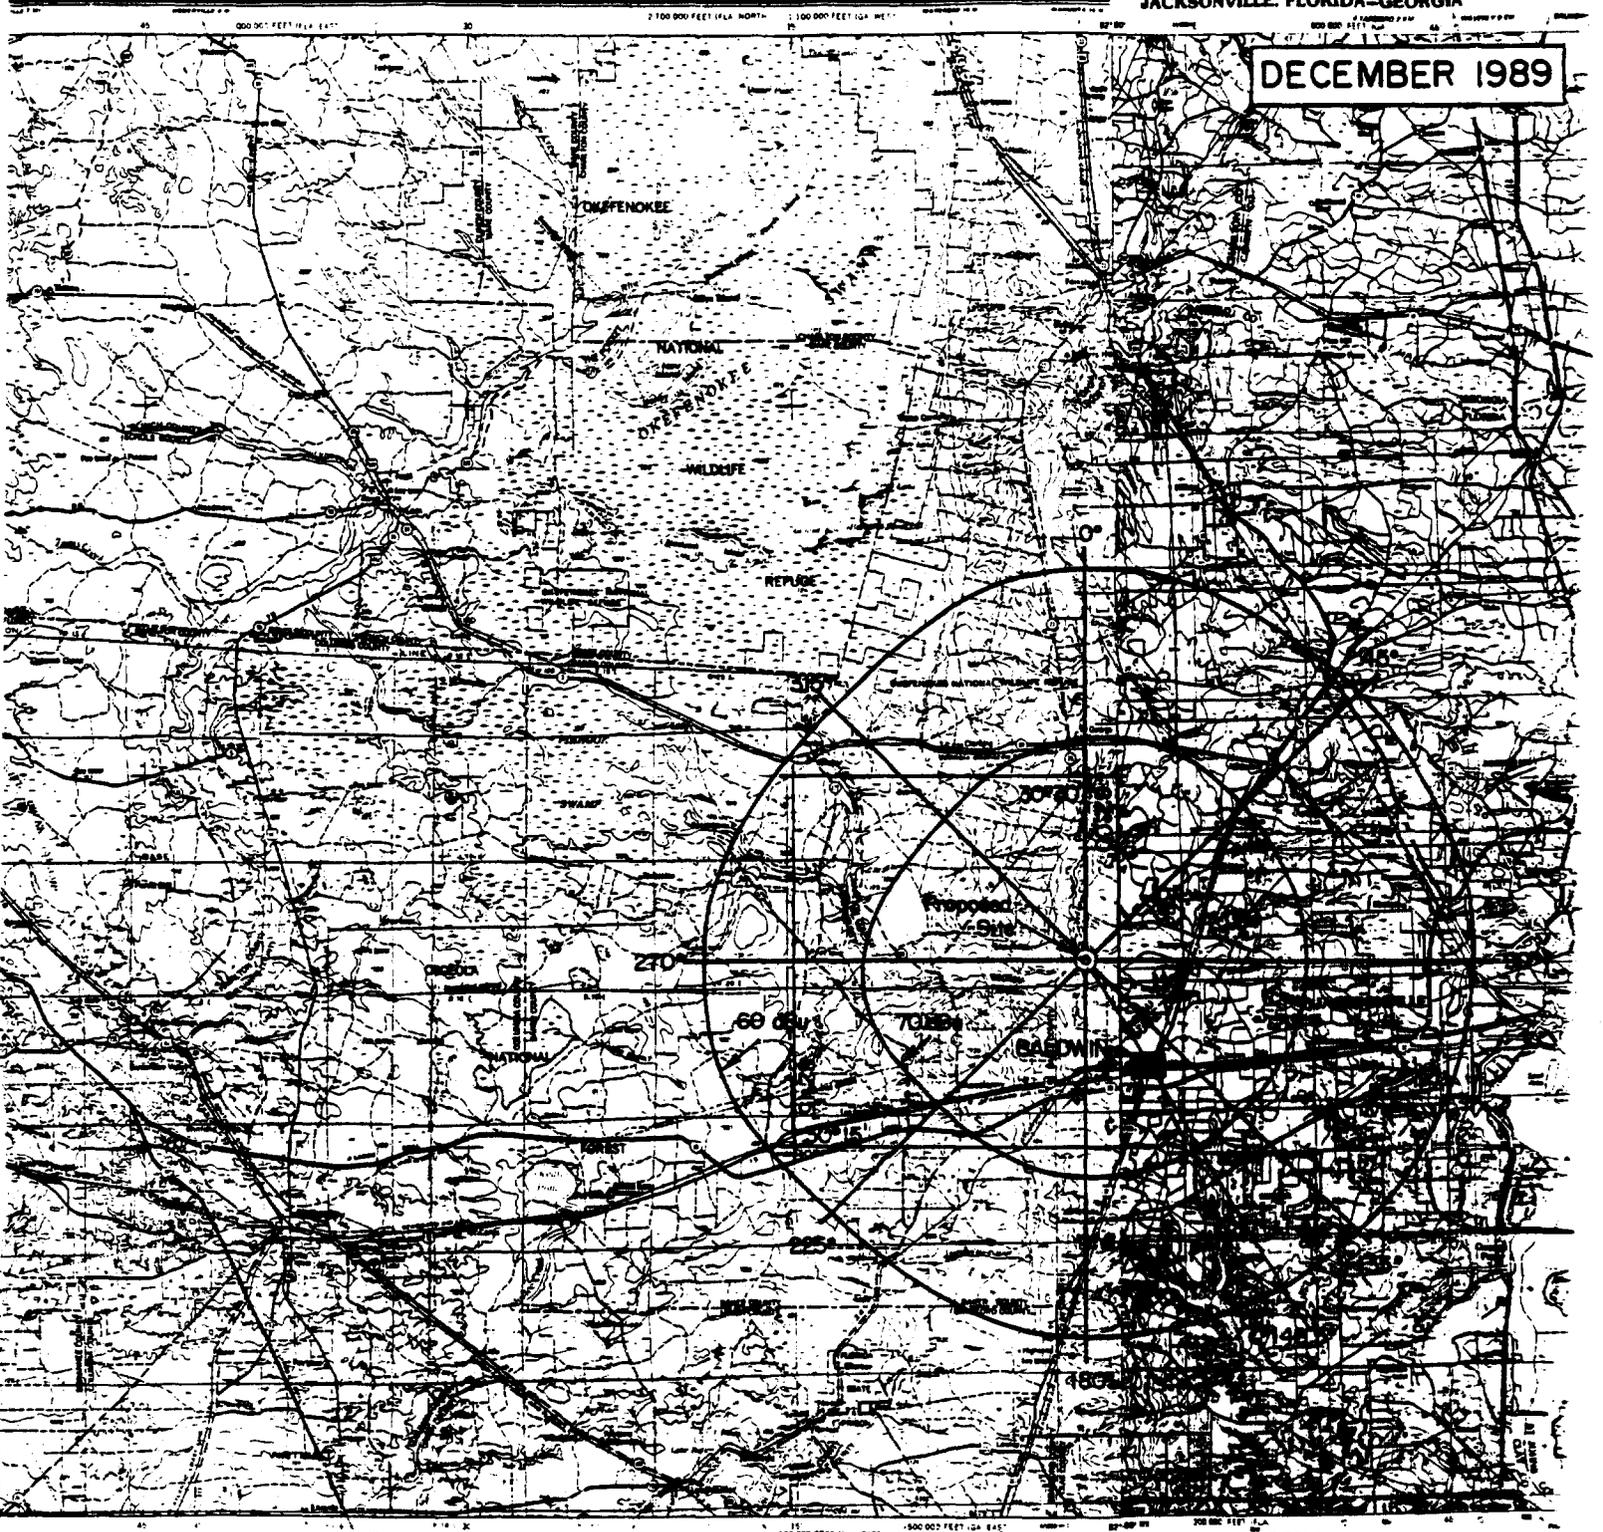

LOCATION DIAGRAM

100 000 FEET (1:62,500)	500 000 FEET (1:62,500)	1 000 000 FEET (1:62,500)
100 000 FEET (1:62,500)	500 000 FEET (1:62,500)	1 000 000 FEET (1:62,500)
VALDOSTA, GA.
1984
UNITED STATES GEOLOGICAL SURVEY

Needmore
J. Lat. 30°22'28"
N. Long. 82°01'36"


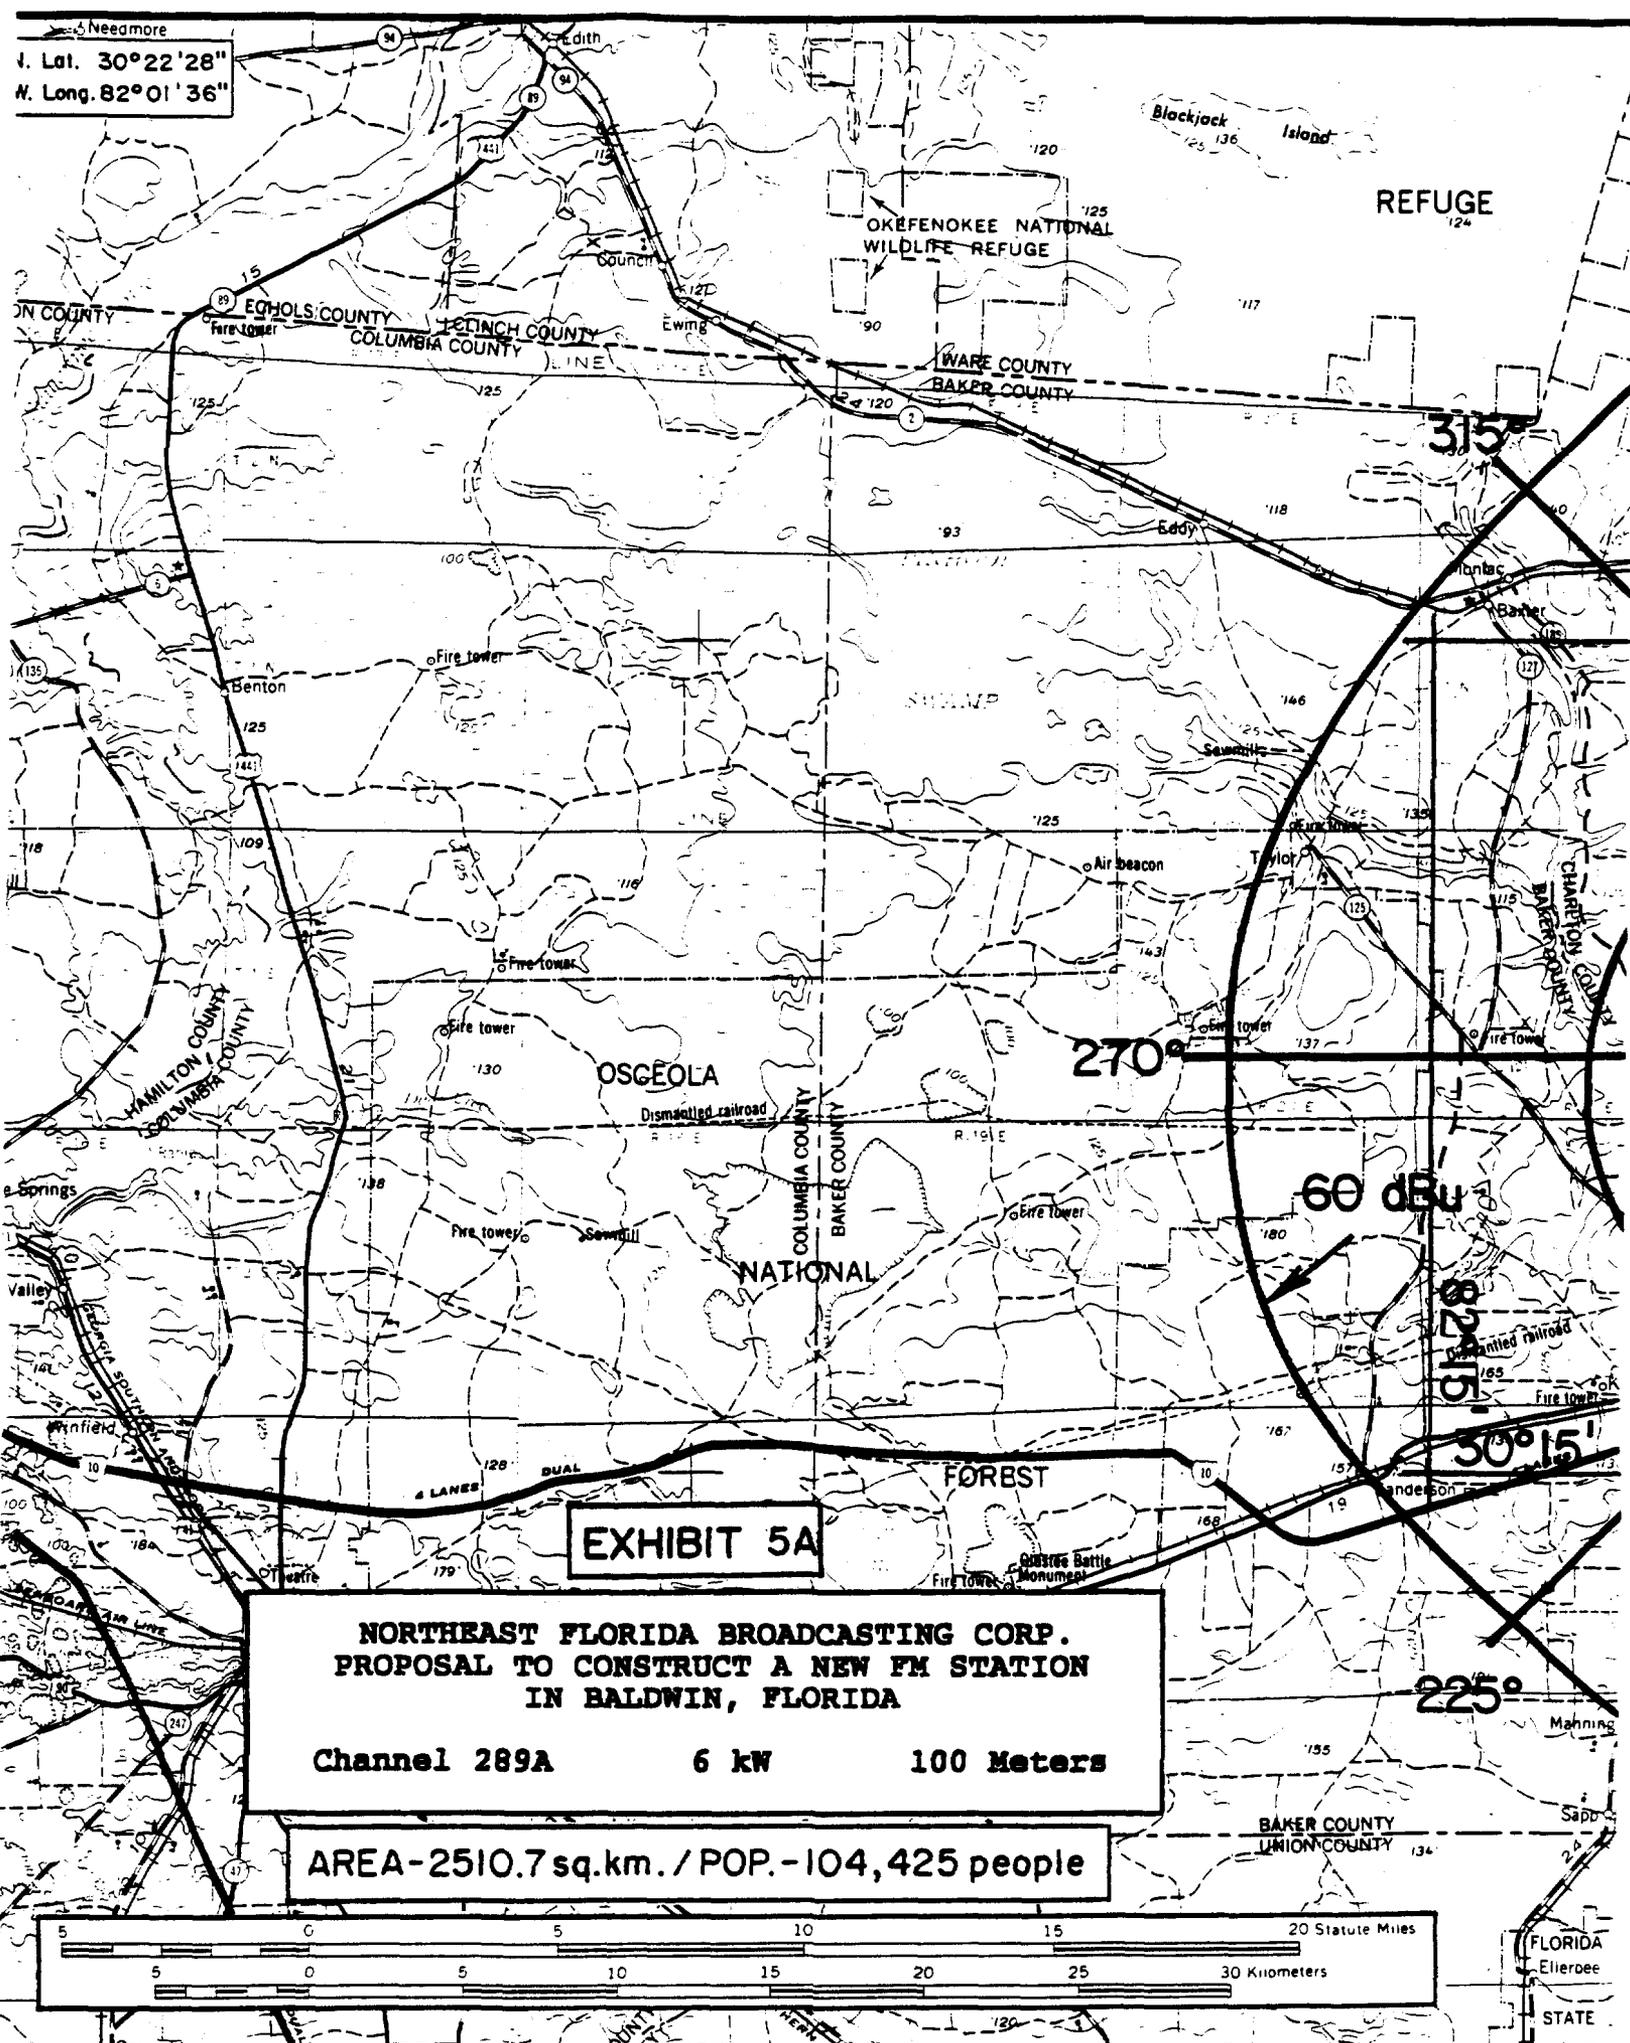


EXHIBIT 5A


**NORTHEAST FLORIDA BROADCASTING CORP.
PROPOSAL TO CONSTRUCT A NEW FM STATION
IN BALDWIN, FLORIDA**

Channel 289A 6 kW 100 Meters

AREA-2510.7 sq.km. / POP.-104,425 people

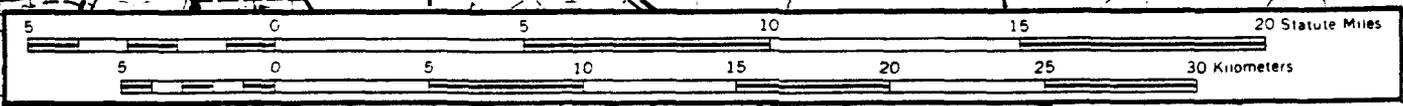

FLORIDA
Ellebee
STATE

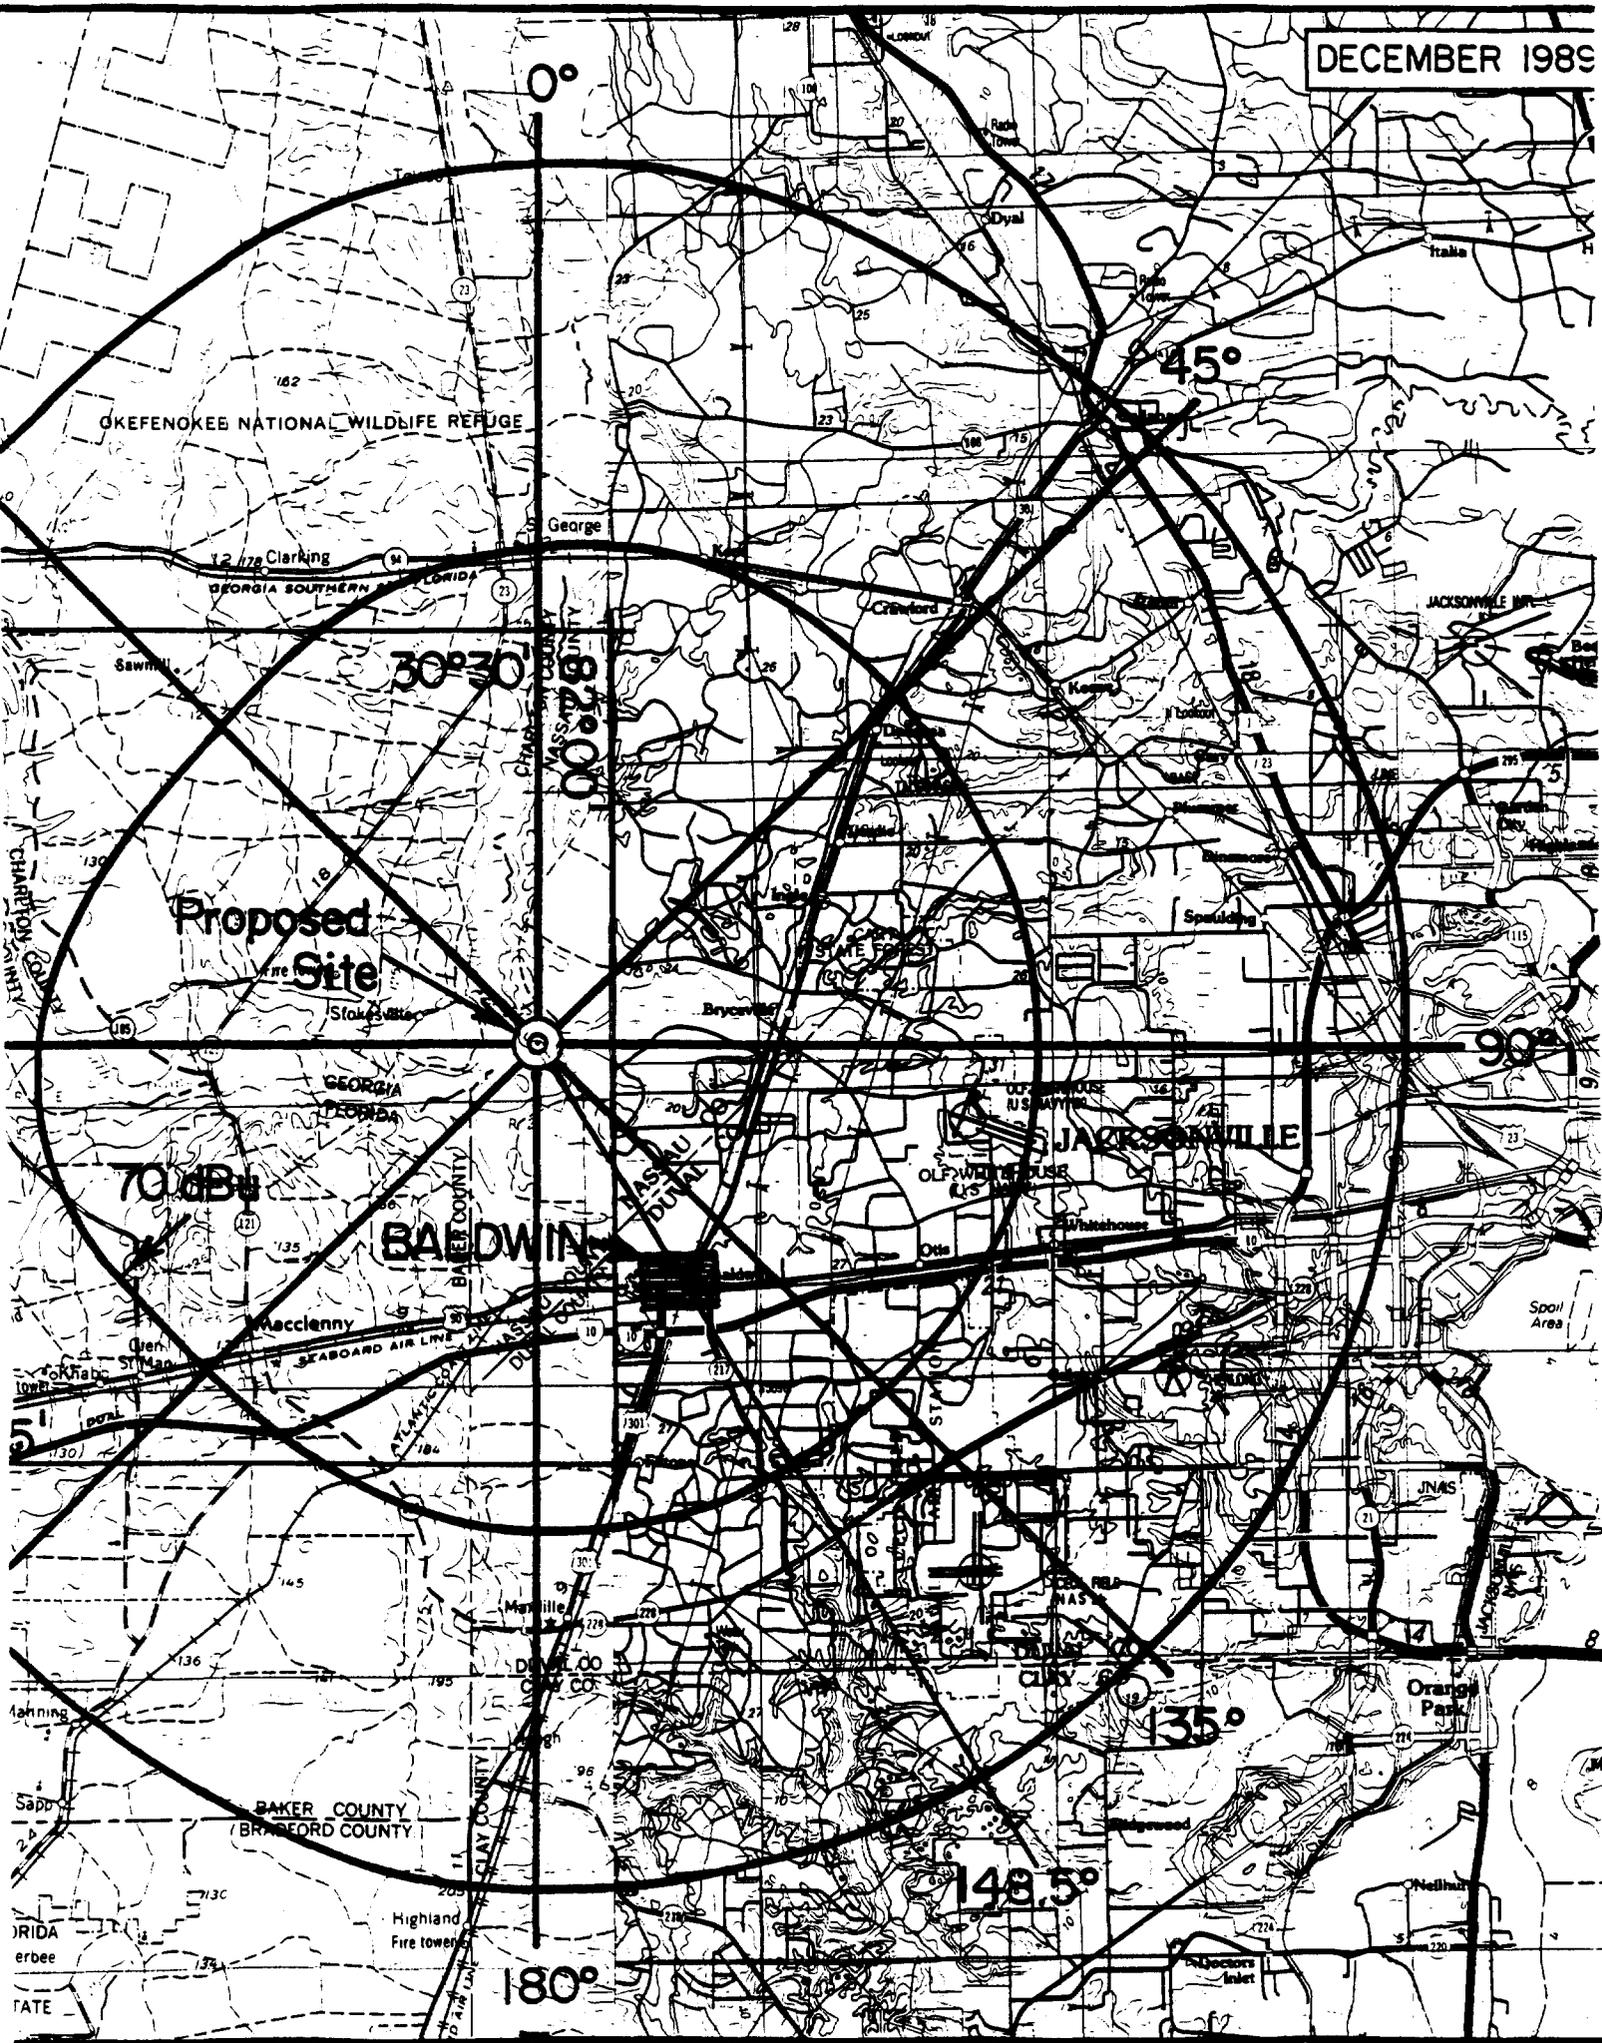

Proposed Site

BALDWIN

JACKSONVILLE

BAKER COUNTY
(BRADFORD COUNTY)

Highland
Fire tower

148.5°

180°

135°

90°

45°

0°

E X H I B I T 6

Clyde E. Gurley
Washington, D.C.

Page 1
December 12, 1989

FM Spacing study

Title: BALDWIN, FL
Channel 289A (105.7 MHz)
Database: DW 12/06/89

Latitude: 30-22-28
Longitude: 82-01-36
Safety zone: 26 km

Call	Auth	Licensee name	Chan	ERP-kW	Latitude	Br-to	Dist.	Req.
City of License	St	FCC File no.	Freq	EAH-m	Longitude	-from	(km)	(km)
WTNT	LIC	PALMER COMMUNICATIONS IN	235C1	100	30-34-43	276.6	216.0	22
TALLAHASSEE	FL	BLH-840106AE	94.9	256	84-15-49	95.5	194.0	CLEAR
Was WTNT-FM 03/15/89; Affiliated with WYYN(AM)								
WAPE-FM	LIC	STATEWIDE BCG-JACKSONVIL	236C1	100	30-17-09	110.1	28.56	22
JACKSONVILLE	FL	BLH-5576	95.1	140	81-44-52	290.3	6.563	CLOSE
Was WJAX-FM 03/03/86; Affiliated with WPDQ(AM)								
WAPE-FM	CP	STATEWIDE BCG-JACKSONVIL	236C	100	30-19-22	98.8	37.35	29
JACKSONVILLE	FL	BPH-880330JA	95.1	300	81-38-34	279.0	8.353	CLOSE
CP Granted 02/24/86; Was WJAX-FM 03/03/86; Affiliated with WPDQ(AM)								
WKUB	ORD	MATTOX-GUEST INCORPORATE	286C2	50	31-15-09	343.6	101.6	55
BLACKSHEAR	GA	BPH-890607IC	105.1	115	82-19-48	163.4	46.58	CLEAR
ORDERED FROM 285A; TDF								
ALLOC		GRANTED EFF 10/30/89	287A		30-40-06	59.1	63.95	31
FERNANDINA BEACH	FL	DOC-86-487	105.3		81-27-12	239.4	32.95	CLEAR
Filing window 10/31-11/30/89								
WSOS	LIC	FIRST CITY BROADCASTING	288A	2.25	29-55-05	129.5	79.47	72
SAINT AUGUSTINE	FL	BLH-860714KA	105.5	115	81-23-26	309.8	7.469	CLOSE
Was WMKM 03/19/85								
WYKS	LIC	ALBERT J GILLEN ASSOC IN	288A	3	29-37-52	204.8	90.78	72
GAINESVILLE	FL	BLH-4780	105.5	81	82-25-18	24.6	18.78	CLEAR
Affiliated with WAJD(AM)								
ALLOC		SITE RESTRICTION 6.5 MI	289A		30-19-18	169.2	5.956	115
BALDWIN	FL	DOC-87-77	105.7		82-00-54	349.2	-109	SHORT
GRANTED EFF 11/13/89; Filing window 11/14-12/14/89								
WQLC	CP	LOUIS D BOLTON II	289A	3	30-11-47	252.6	65.88	115
WATERTOWN	FL	BPH-871202MF	105.7	100	82-40-48	72.3	-49.1	SHORT
Deletion proposed; ORDERED TO 271A; CP Granted 08/29/89; Call Granted 10/31/89								
NEW	APP	SOUTH GEORGIA BCG CO INC	290A	3	31-08-48	30.4	99.56	72
DOCK JUNCTION	GA	BPH-870910NQ	105.9	100	81-29-45	210.7	27.56	CLEAR
DOC-89-458								
WOCL	LIC	MID-FLORIDA RADIO INC	290C	100	28-55-16	156.9	175.1	165
DE LAND	FL	BLH-860325KD	105.9	482	81-19-09	337.2	10.05	CLOSE
Was WELE-FM 03/14/86								
NE	APP	MARSHALL W ROWLAND SR	291A	3	30-17-14	264.1	90.81	31
LIVE OAK	FL	891002MM	106.1	94	82-57-56	83.6	59.81	CLEAR

Clyde E. Gurley
Washington, D.C.

Page 2
December 12, 1989

FM Spacing study

File: BALDWIN, FL
Channel 289A (105.7 MHz)

Latitude: 30-22-28
Longitude: 82-01-36

Call	Auth	Licensee name	Chan	ERP-kW	Latitude	Br-to	Dist.	Req.
City of License	St	FCC File no.	Freq	EAH-m	Longitude	-from	(km)	(km)
WEAG-FM LIC	DICKERSON	BROADCASTING I	292A	1.35	29-55-50	188.6	49.77	31
STARKE	FL	BLH-871229KE	106.3	151	82-06-16	8.6	18.77	CLEAR

Was WPXE-FM 02/29/88; Affiliated with WEAG(AM)

>> End of channel 289A study <<

FIGURE 2


THREE BAY CIRCULARLY POLARIZED FM TRANSMITTING ANTENNA

NO BEAM TILT, NO NULL FILL

CALCULATED VERTICAL PLANE RELATIVE FIELD PATTERN

ELECTRONICS RESEARCH, INC.

SEPTEMBER 1974

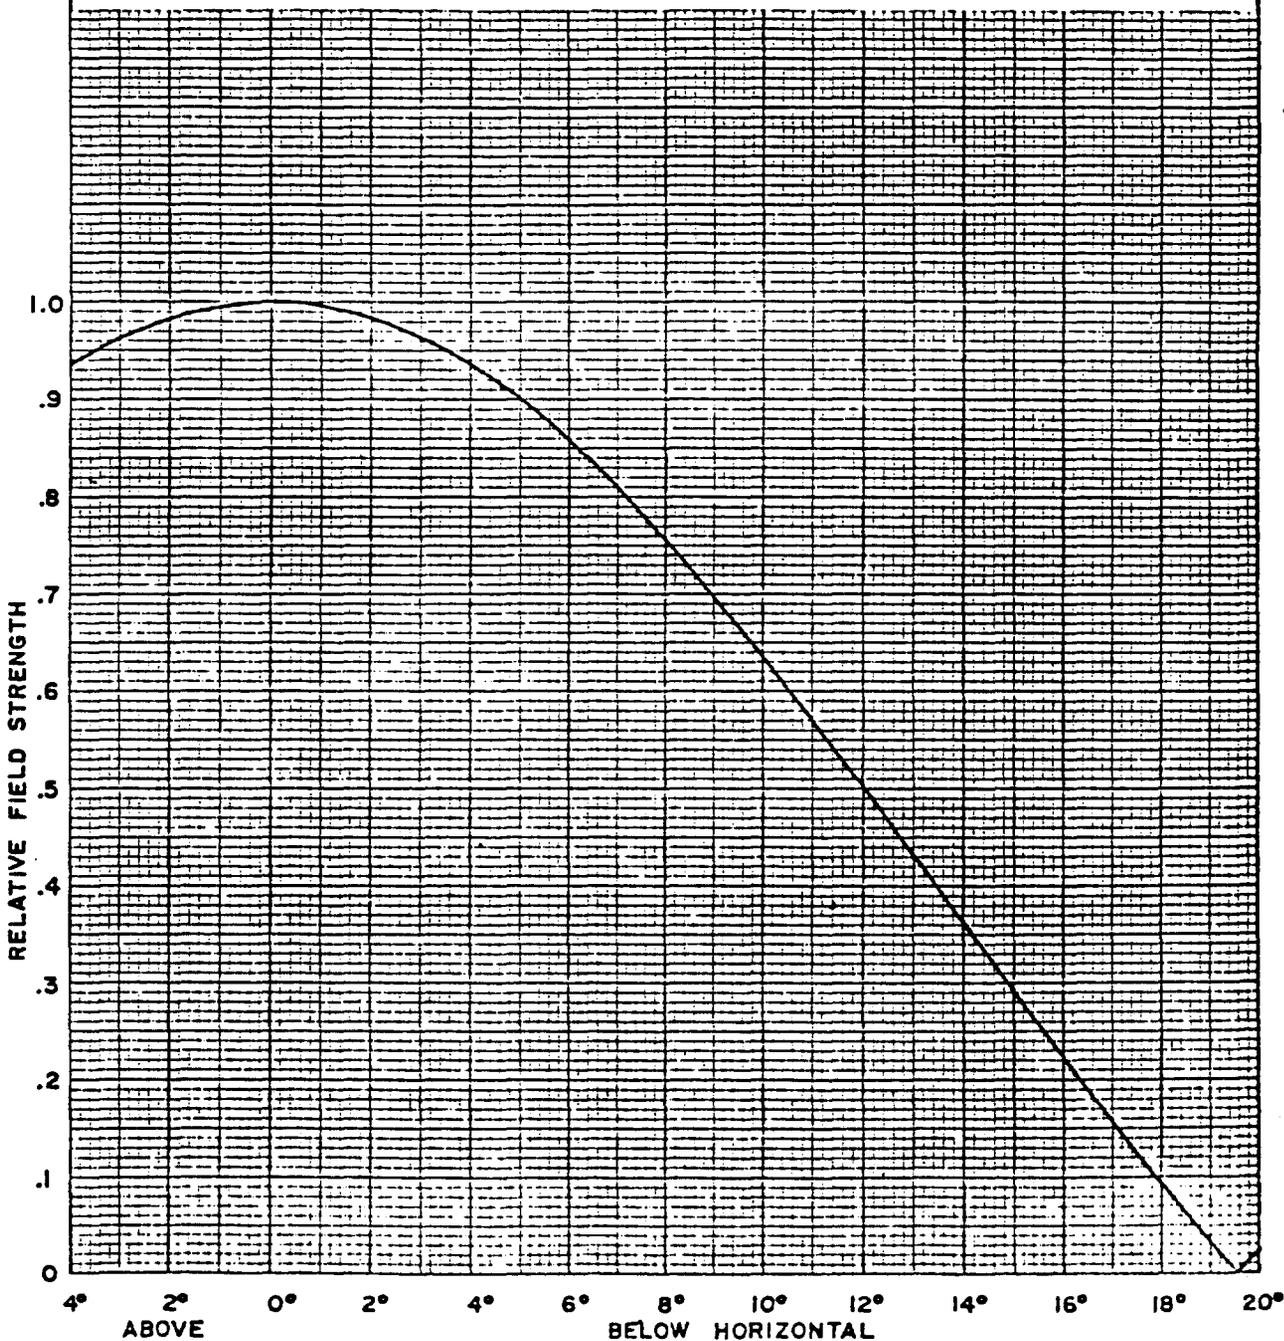

ROBERTSON & ROSEN CO., N. Y. INC. 375 11th St.
10 X 10 in. by 10 in. by 10 in. by 10 in.
Frequency: 4 X 8 in.
MADE IN U.S.A.

Federal Communications Commission

DA 89-1124

Before the
Federal Communications Commission
Washington, D.C. 20554

MM Docket No. 87-77

In the Matter of

Amendment of Section 73.202(b)	RM-5213
Table of Allotments	RM-5946
FM Broadcast Stations	
(Baldwin, Florida, Watertown, Florida, and St.Marys, Georgia. ¹)	

REPORT AND ORDER
(Proceeding Terminated)

Adopted: September 11, 1989 Released: September 25, 1989

By the Chief, Policy and Rules Division:

1. The Commission has before it for consideration the *Notice of Proposed Rule Making* in this proceeding proposing the allotment of Channel 227A to Baldwin, Florida. 2 FCC Rcd 2033 (1987). Casey Broadcasting Co., Inc. and Marlene V. Borman filed counterproposals. Radio Representatives, Inc. and Jones College filed supporting comments. General Broadcasting of Florida, Inc. filed a "Motion to Consolidate Proceedings." Casey Broadcasting Co., Inc., Emission Radio de Balmaseda, Inc., and General Broadcasting of Florida, Inc. filed reply comments. For the reasons discussed below, we are allotting Channel 289A to Baldwin, Florida, Channel 271A to Watertown, Florida, and Channel 227C2 to St.Marys, Georgia.

BACKGROUND

2. This proceeding began with the filing of a petition for rule making by Northeast Florida Radio, Inc. ("Northeast") proposing the allotment of Channel 287A to Fernandina Beach, Florida. Thereafter, Radio Representatives, Inc. ("RRI") filed a separate petition for rule making proposing a conflicting Channel 287A allotment at Baldwin, Florida. In order to provide for the possibility of allotting FM channels to both communities, we issued two *Notices of Proposed Rule Making*. The first *Notice* proposed the allotment of Channel 287A to Fernandina Beach, Florida. 2 FCC Rcd 741 (1987). In the separate *Notice* in this proceeding, we proposed the allotment of Channel 227A to Baldwin instead of Channel 287A in order to accommodate Channel 287A at Fernandina Beach. This procedure avoided the need to institute a comparative rule making proceeding with respect to the conflicting rule making petitions for Channel 287A at Baldwin and Fernandina Beach, Florida.

3. Prior to the adoption of *Notices* for Baldwin and Fernandina Beach, we adopted a *Report and Order* in MM Docket No. 85-376 allotting Channel 293A to Ponte Vedra Beach, Florida. 2 FCC Rcd 1182 (1987). In response to the *Notice of Proposed Rule Making* in MM

Docket No. 85-376 proposing the allotment of Channel 293A to Ponte Vedra Beach. General Broadcasting of Florida, Inc. ("General Broadcasting"), licensee of Station WCAT-FM, Channel 294C1, Leesburg, Florida, filed a counterproposal proposing the allotment of Channel 227A to Ponte Vedra Beach. In its counterproposal, General Broadcasting stated that the proposed allotment of Channel 293A to Ponte Vedra Beach would preclude grant of its application to maintain full Class C status at Station WCAT-FM (File No. BPH-860310II). In denying the General Broadcasting counterproposal, we noted that a Channel 227A allotment at Ponte Vedra Beach would preclude a Channel 227A allotment at Baldwin. Shortly thereafter, we adopted a *Notice of Proposed Rule Making* in MM Docket No. 87-77 proposing Channel 227A for Baldwin. General Broadcasting filed a petition for reconsideration directed against the *Report and Order* allotting Channel 293A to Ponte Vedra Beach, Florida.

4. General Broadcasting filed comments and a "Motion to Consolidate Proceedings." In its comments, General Broadcasting refers to its petition for reconsideration in the Ponte Vedra Beach proceeding. General Broadcasting suggests that Channel 223A be allotted to Ponte Vedra Beach in order that Channel 227A may be allotted to Baldwin and that Channel 287A may be allotted to Fernandina Beach. This would, in turn, permit grant of its application to maintain full Class C status at Station WCAT-FM. To achieve this result, General Broadcasting requests that the docketed proceedings for Ponte Vedra Beach, Baldwin and Fernandina Beach be consolidated.

5. Casey Broadcasting Co., Inc. ("Casey"), licensee of Station WLKC, Channel 228A, St.Marys, Georgia, filed a counterproposal.² This counterproposal proposed the substitution of Channel 227C2 for Channel 228A at St. Marys and modification of the Station WLKC license to specify operation on Channel 227C2. In its counterproposal, Casey states that its proposed Channel 227C2 upgrade would enable Station WLKC to serve approximately 433,556 more persons. In order to accommodate its upgrade and a new allotment at Baldwin, Casey proposes alternate Channel 289A for Baldwin. To allot Channel 289A to Baldwin, it was necessary for Casey to propose the substitution of Channel 271A for Channel 289A at Watertown, Florida.

DISCUSSION

6. We dismiss the "Motion to Consolidate Proceedings" filed by General Broadcasting because General Broadcasting would no longer be aggrieved by any allotment that we may make to Baldwin, Fernandina Beach or Ponte Vedra Beach. On May 10, 1988, General Broadcasting amended its application, which had originally proposed to maintain full Class C status for Station WCAT-FM, to specify Class C1 facilities. The amended application was granted on June 7, 1988. As a result of that action, the Table of FM Allotments is amended to reflect a Class C1 allotment for Leesburg. *See Reclassification of FM Facilities Pursuant to Broadcast Docket No. 80 - 90*, 2 FCC Rcd 2124 (1987). After the Table is amended, the prescribed procedure for General Broadcasting to attain Class C status for Station WCAT-FM would be to file a petition for rule making. General Broadcasting has not done so. In fact, in its Petition for Leave to Amend in BPH-860310II, General Broadcasting stated that specifying Class C1 facilities would end "litigation surrounding retention of Gen-

Federal Communications Commission

eral's Class C status." As a result, General Broadcasting is not affected by any channel which we may allot at Baldwin, and there is no reason to consolidate any of these proceedings.

7. We will allot Channel 289A to Baldwin, Florida as a first local service.³ In order to allot Channel 289A to Baldwin, we are also substituting Channel 271A for Channel 289A at Watertown, Florida.⁴ In addition, we are substituting Channel 227C2 for Channel 228A at St. Marys, Georgia, and modifying the license of Station WLKC to specify operation on Channel 227C2.⁵ In a related context, we are dismissing the counterproposal filed by Marlene V. Borman proposing the allotment of Channel 227A for Orange Park, Florida. This counterproposal was filed on June 9, 1987. Section 1.420(d) of the Commission's Rules specifically requires counterproposals to be filed by the comment date in a rule making proceeding. Inasmuch as the comment date in this proceeding was June 1, 1987, this counterproposal was untimely and will not be considered. See *Ocilla, Georgia*, 3 FCC Rcd 4765 (1988).

8. Accordingly, pursuant to the authority found in Sections 4(i), 5(c)(1), 303(g) and (r) and 307(b) of the Communications Act of 1934, as amended, and Sections 0.61, 0.204(b) and 0.283 of the Commission's Rules, IT IS ORDERED. That effective **November 13, 1989**, the Table of FM Allotments, Section 73.202(b) of the Rules, IS AMENDED for the communities listed below, as follows:

Community	Channel No.
Baldwin, Florida	289A
Watertown, Florida	271A
St. Marys, Georgia	227C2

9. IT IS FURTHERED ORDERED, That pursuant to Section 316(a) of the Communications Act of 1934, as amended, the license of Casey Broadcasting Co., Inc. for Station WLKC, St. Marys, Georgia, IS MODIFIED to specify operation on Channel 227C2 in lieu of Channel 228A, subject to the following conditions:

- (a) Within 90 days of the effective date of this Order, the licensee shall submit to the Commission a minor change application for a construction permit (Form 301), specifying the new facility;
- (b) Upon grant of the construction permit, program tests may be conducted in accordance with Section 73.1620; and
- (c) Nothing contained herein shall be construed to authorize a change in transmitter location or to avoid the necessity of filing an environmental impact statement pursuant to Section 1.1301 of the Commission's Rules.

10. The window period for filing applications for the Channel 289A allotment at Baldwin, Florida, will open on **November 14, 1989**, and close on **December 14, 1989**.

11. IT IS FURTHER ORDERED, That the counterproposal filed by Marlene V. Borman to allot Channel 227A to Orange Park, Florida, IS DISMISSED.

12. IT IS FURTHER ORDERED, That the "Motion to Consolidate Proceedings" filed by General Broadcasting of Florida, Inc. IS DISMISSED.

13. IT IS FURTHER ORDERED. That a copy of this Report and Order be sent by CERTIFIED MAIL, RETURN RECEIPT REQUESTED, to Louis D. Bolton II, 3821 Cove Drive, Birmingham, Alabama, 35213.

14. IT IS FURTHER ORDERED. That this proceeding IS TERMINATED.

15. For further information concerning this proceeding, contact Robert Hayne, Mass Media Bureau, (202) 634-6530.

FEDERAL COMMUNICATIONS COMMISSION

Bradley P. Holmes
Chief, Policy and Rules Division
Mass Media Bureau

FOOTNOTES

¹ The communities of Watertown, Florida, and St. Marys, Georgia have been added to the caption.

² Public notice was given on June 23, 1987 (Report No. 1665).

³ This will require a site restriction of 10.5 kilometers (6.5 miles). The reference coordinates for Channel 289A at Baldwin, Florida are 30-19-18 and 82-00-54.

⁴ On August 29, 1989, we granted a construction permit for the Channel 289A allotment at Watertown, Florida, to Louis D. Bolton II conditioned on the outcome of this proceeding (File No. BPH-871202MF). Inasmuch as Channel 271A complies with the minimum spacing requirements at the site specified in the outstanding construction permit, the permittee need only specify Channel 271A in its covering license application (Form 302). The reference coordinates for the Channel 271A allotment at Watertown are 30-11-47 and 82-40-48.

⁵ The reference coordinates for Channel 227C2 at St. Marys, Georgia are 30-43-43 and 81-46-53.

DECEMBER 1989

N. Lat. 30°22'28"
W. Long. 82°01'36"

EXHIBIT

NORTHEAST FLORIDA BR
PROPOSAL TO CONSTRUCT
IN BALDWIN,

Channel 289A 6 k

AREA-2510.7 sq.km. / PO

